

NO. ISSUED TO: DATE:

NO. ISSUED TO: DATE:

NOTES:

1. ARCHITECT WAS NOT RETAINED TO PROVIDE FIELD MEASUREMENT SERVICES. R+A DEVELOPED THE FIRST FLOOR PLAN FROM A NUMBER OF EXISTING ARCHITECTURAL DOCUMENTS RETAINED FROM THE OWNER AND COMPILED SAID DOCUMENTS INTO A COHESIVE DOCUMENT. THEREBY THIS DOCUMENT DOES NOT WARRANT THE PRECISION OF THE SQUARE FOOTAGE INDICATED.

THESE PLANS ARE AN INSTRUMENT OF SERVICE AND ARE THE PROPERTY OF THE ARCHITECT. INFRINGEMENTS WILL BE PROSECUTED.

AS DIRECTED BY THE NEW YORK EDUCATION DEPARTMENT, AS PER REGULATION 8 NYCRR 64.9, IT IS A VIOLATION OF THE LAW FOR ANY PERSON UNLESS ACTING UNDER THE DIRECTION OF A LICENSED ARCHITECT, TO ALTER AN ITEM IN ANY WAY.

CONTRACTOR SHALL VERIFY ALL FIELD DIMENSIONS AND BE RESPONSIBLE FOR FIELD FIT AND QUANTITY OF WORK. NO ALLOWANCES SHALL BE MADE IN BEHALF OF THE CONTRACTOR FOR ANY ERROR OR NEGLECT ON HIS PART.

T: 516 871-1005
P: 516 871-1043

REILLY + ASSOCIATES

ARCHITECTS
PLANNERS
INTERIOR DESIGNERS


373 SEA CLIFF AVE
SEA CLIFF, NEW YORK 11579
www.reilly-assoc.org

JOB TITLE:
120 BETHPAGE ROAD
HICKSVILLE, NEW YORK

DRAWING TITLE:
FIRST FLOOR PLAN

CERT. NO.	DATE: 02/15/10
	JOB NO: 20100011
	DRAWN BY: SRS
	CHECKED BY: JR2
	DWS NO:
	A-101.00
	PAGE NO: 1 OF 1

CADD FILE NO:
H:\JOB FILES\2010-PROJECTS\20100011- 120 BETHPAGE ROAD\DRAWINGS\EXISTING CONDITION DRAWINGS

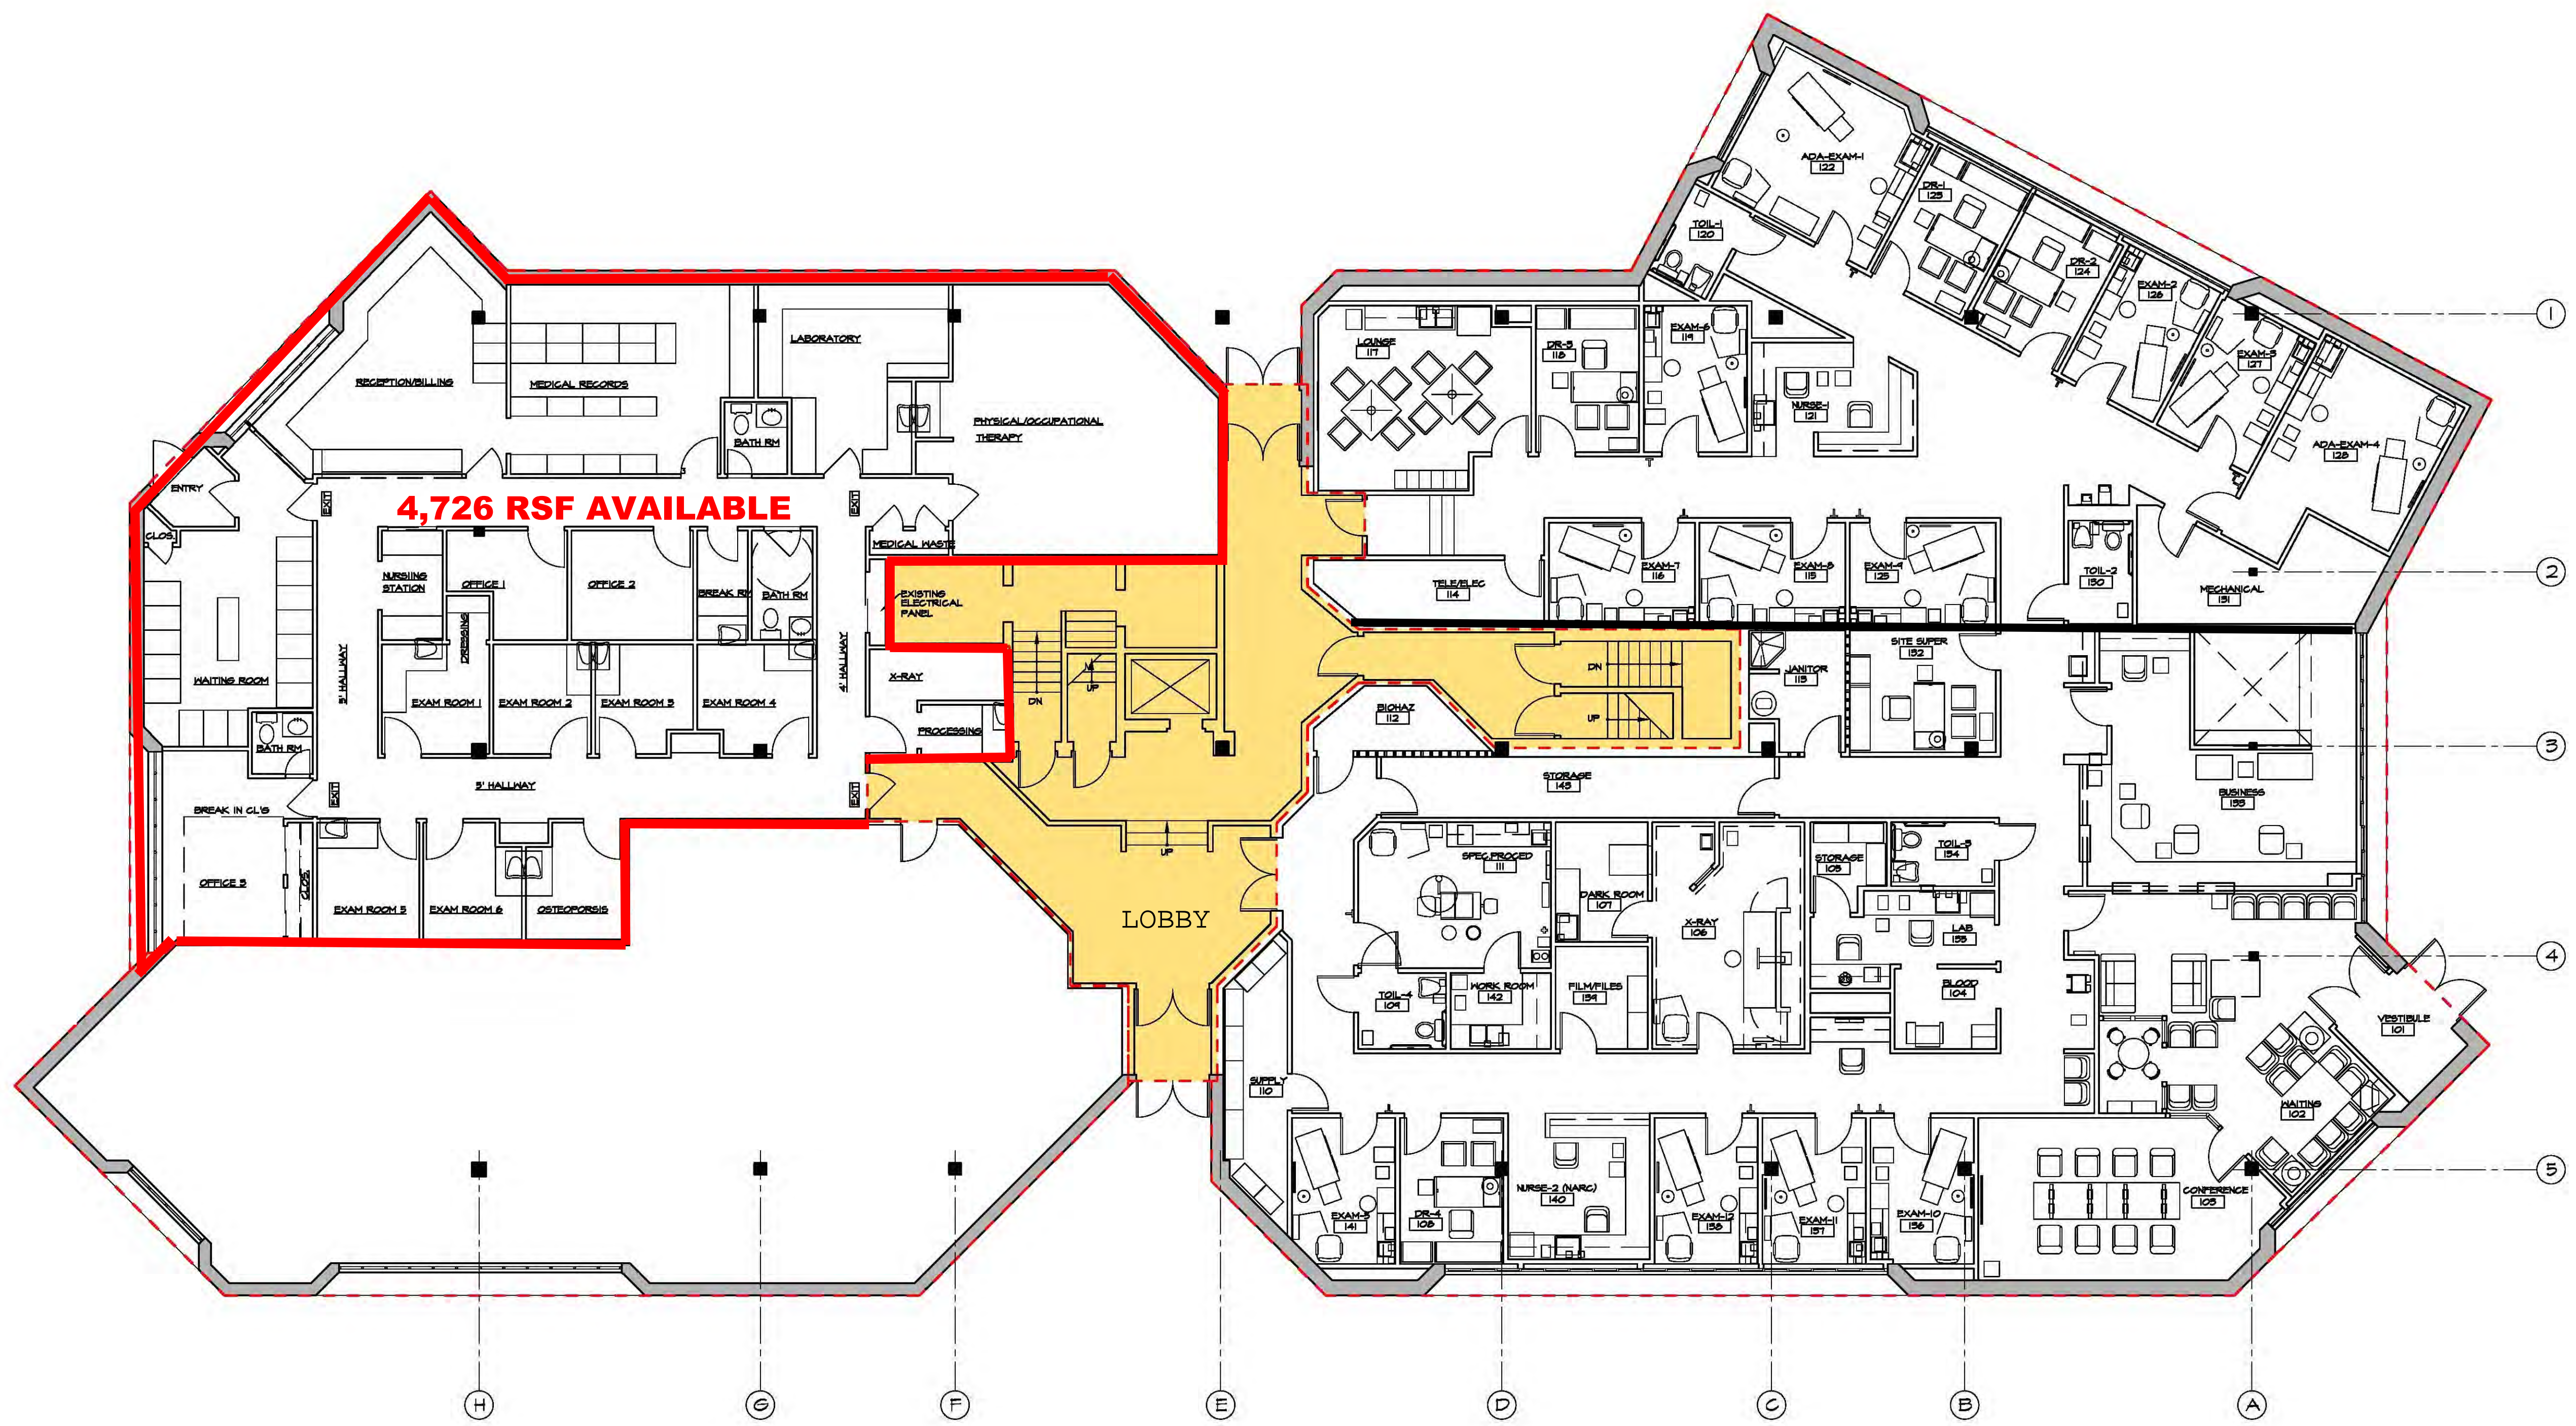

FIRST FLOOR PLAN

SCALE: 1/8" = 1'-0"