


# 120' LOT

100' LOT

100' LOT

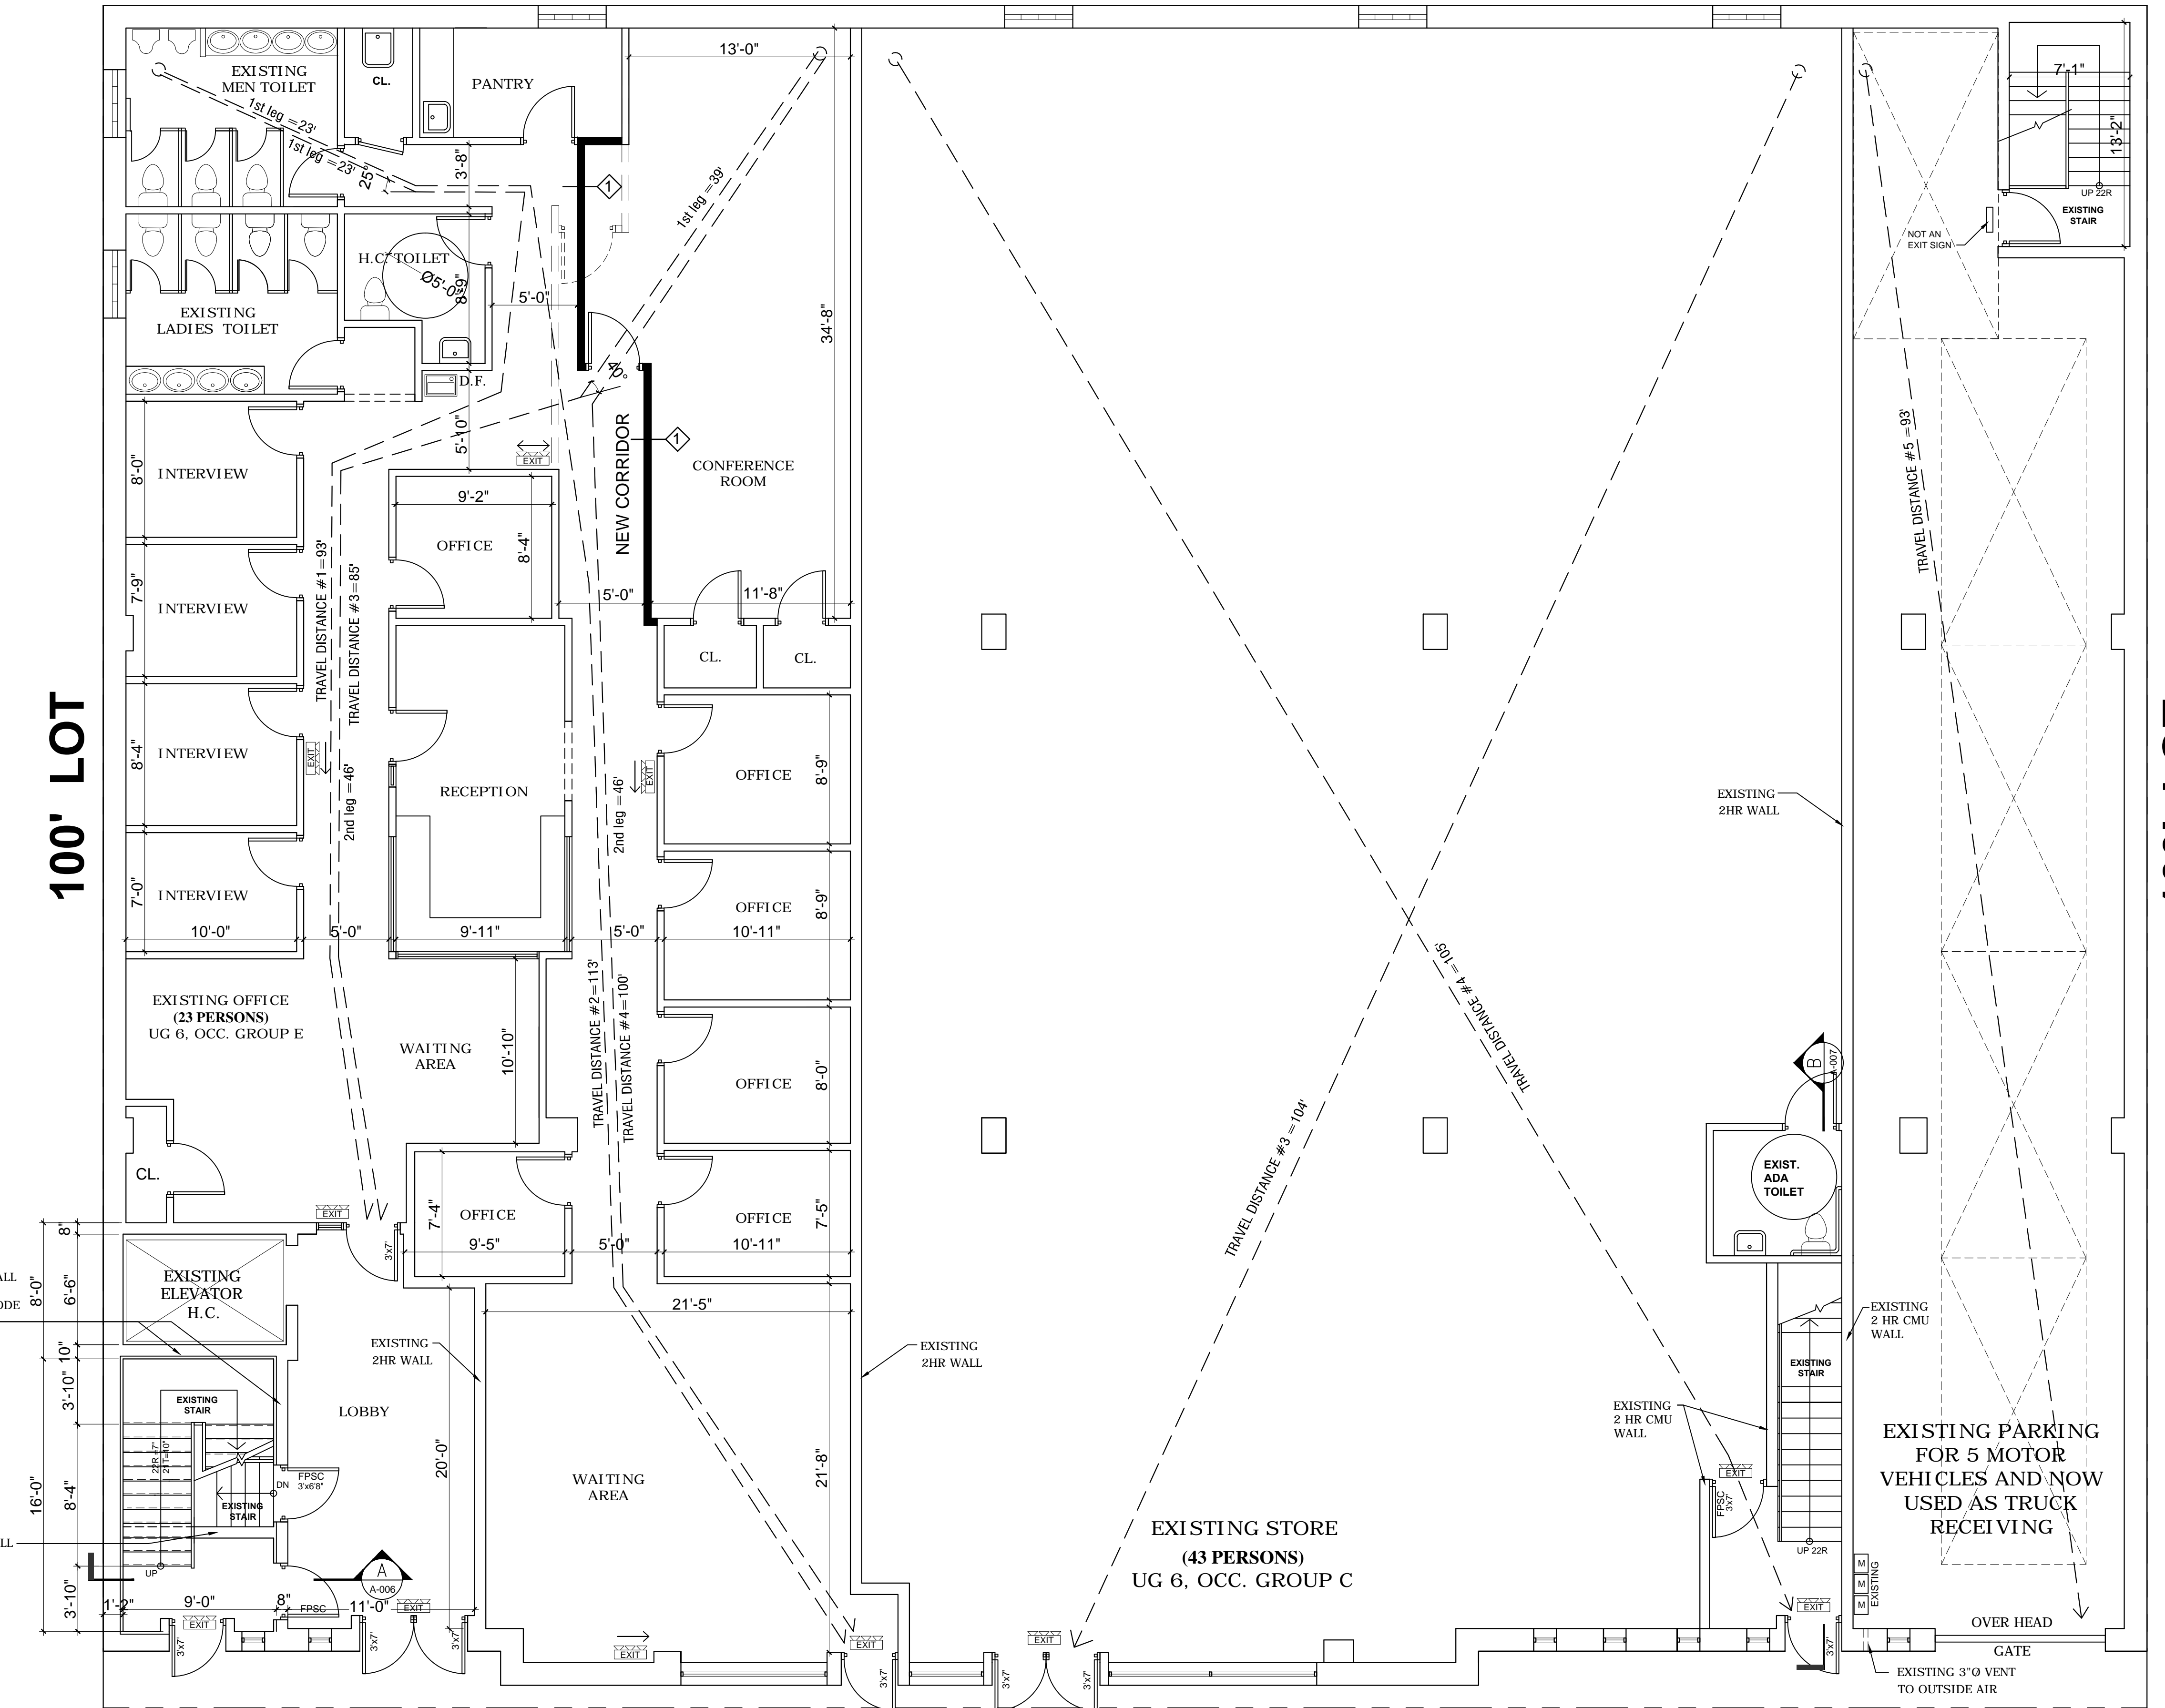

**EXISTING 1st FLOOR PLAN** (EXISTING FULLY SPRINKLERED)

Scale: 3/16"=1'-0"

**NOTE:** EXISTING DOORS NOT TO PROJECT MORE THEN 18" BEYOND BUILDING LINE.